


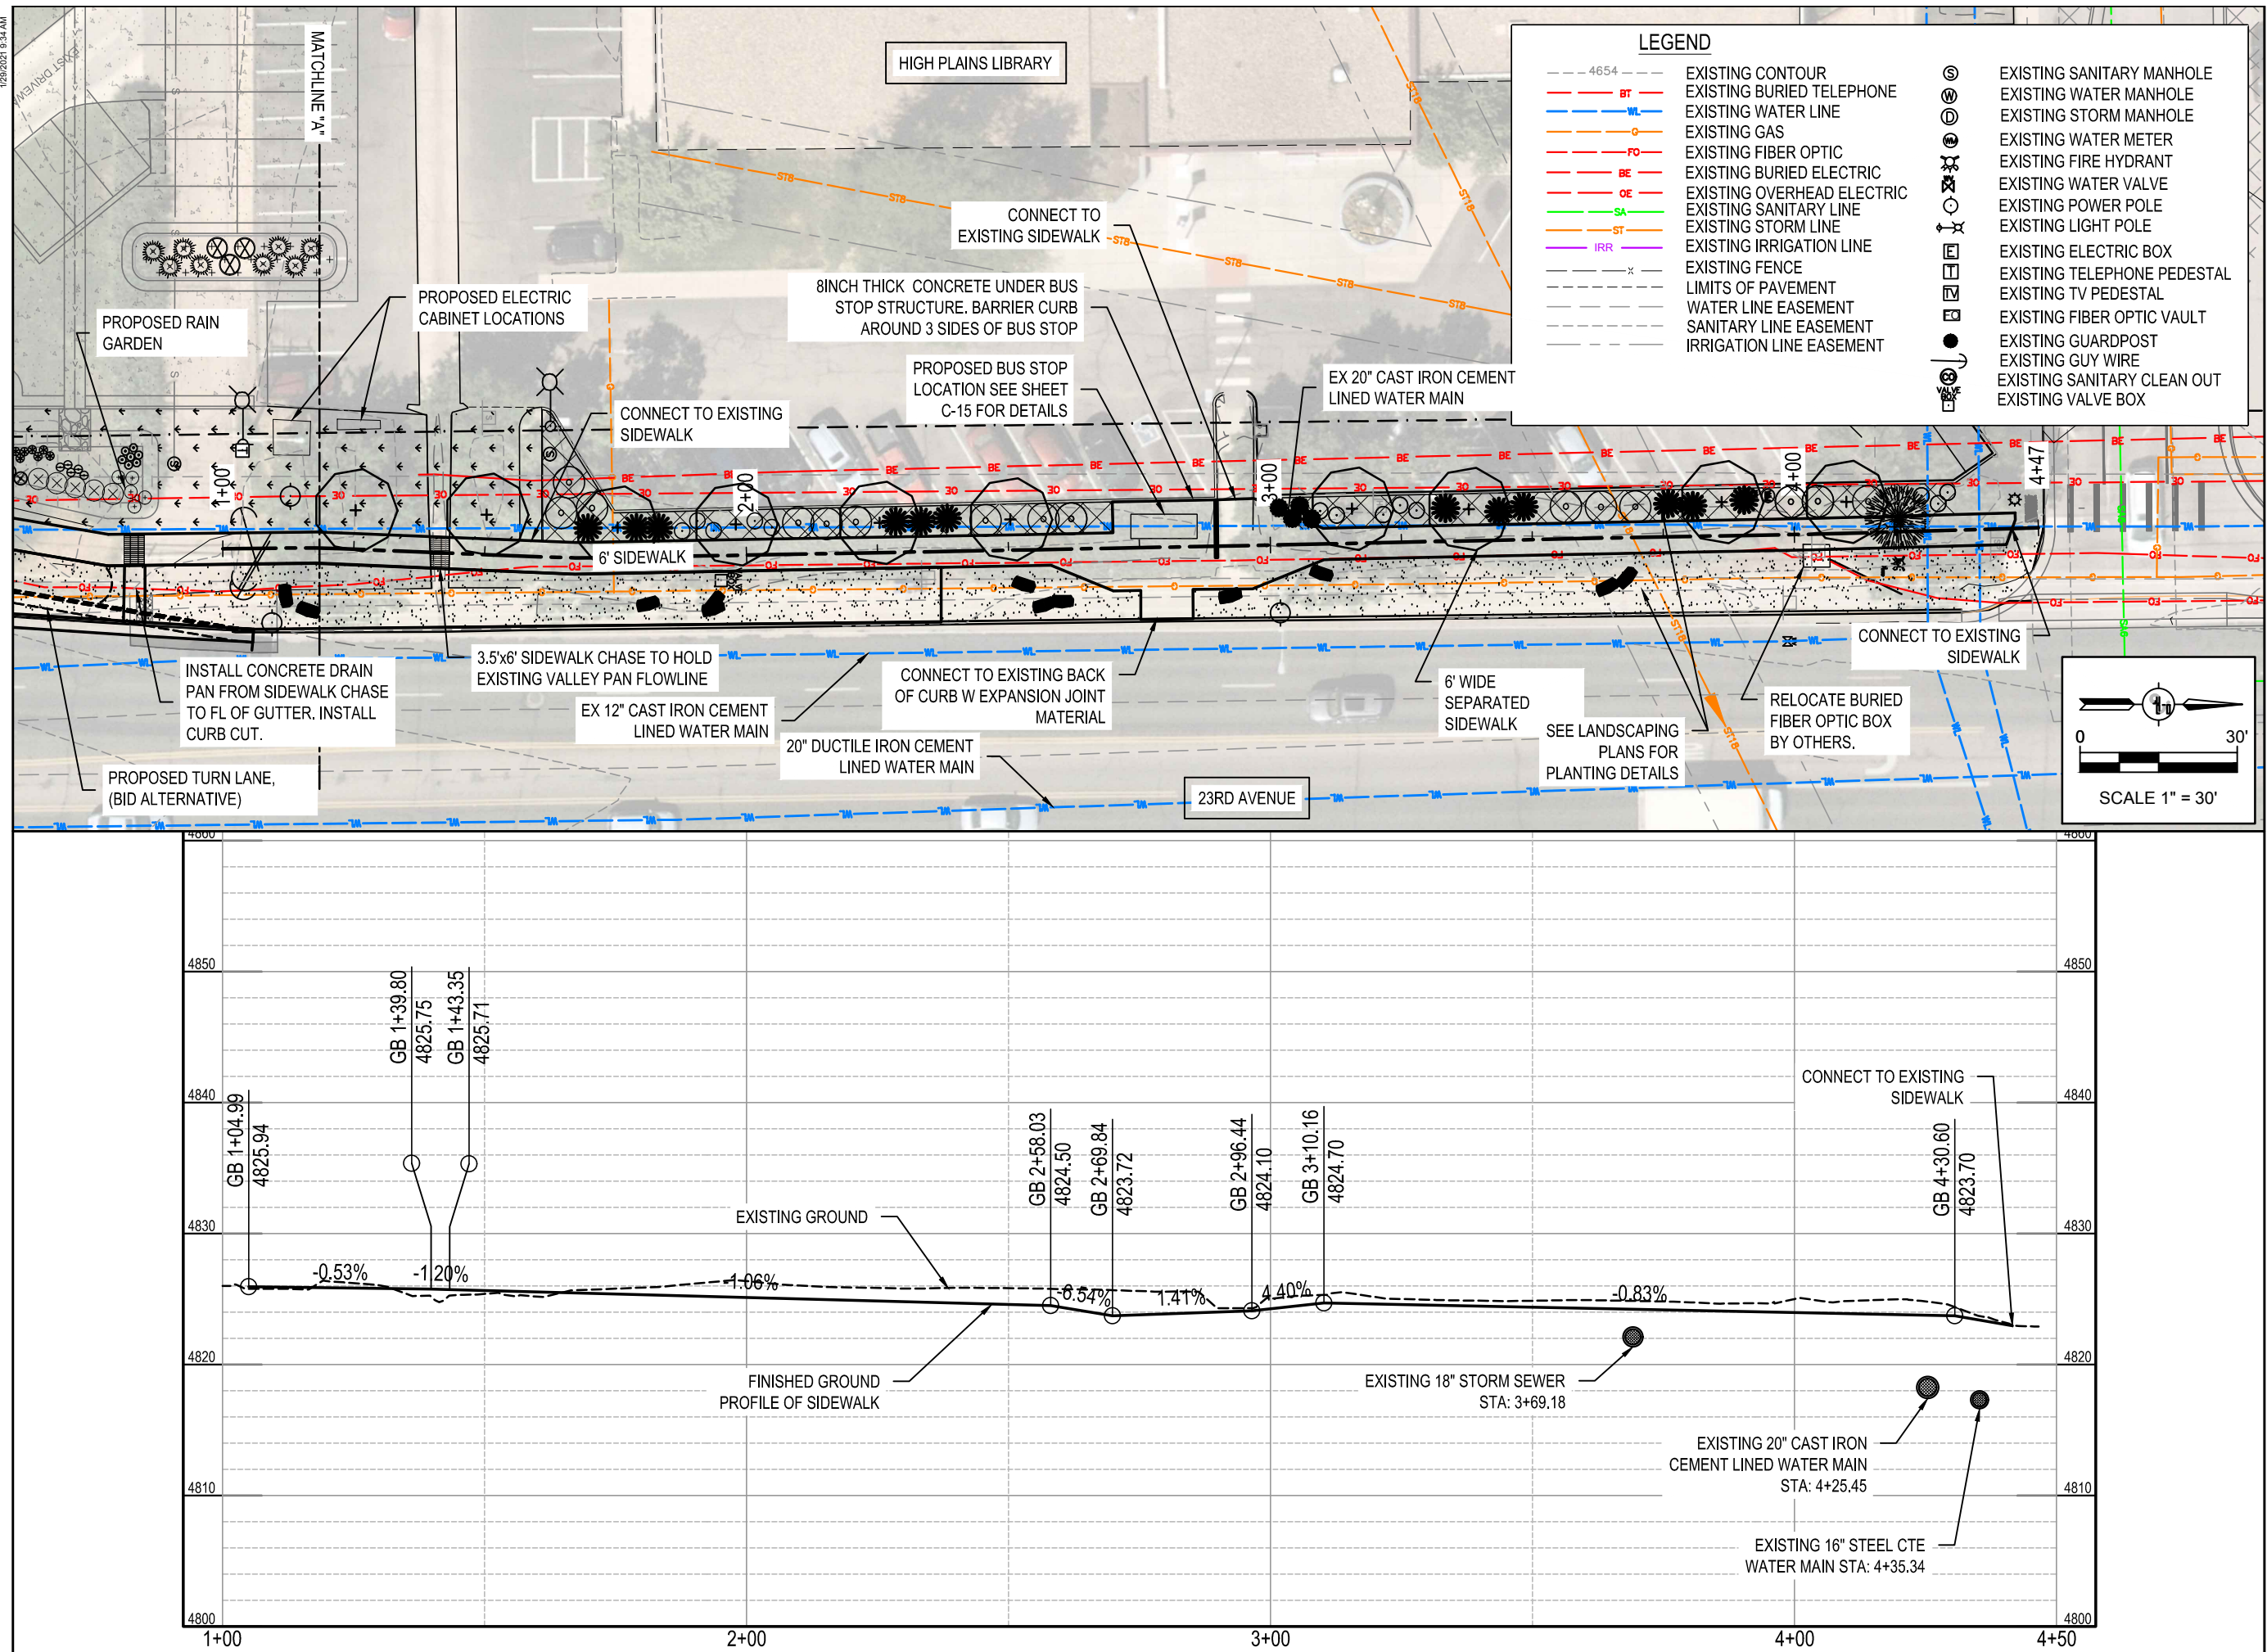

Civil Engineering
AVI Professional Corporation
2290 E. Prospect Road, Ste. 5
Fl. Collins, CO 80525
(970) 420-0086

[illegible]

PROJECT NAME
**CENTENNIAL PARK
PHASE 0.5
IMPROVEMENTS**

2201 23rd Ave
Greeley, CO 80634

ISSUED NAME
BID PLAN SET



ISSUED DATE
1/29/2021

PROJECT NUMBER	PAPER SIZE
0412	11"x17"



SHEET NAME
LIBRARY SIDEWALK P&P

SHEET C-9 OF C-15




F:\0412 Centennial Park\design\0377 23rd Reservoir Rd Design\0377 Turn Lane P&P 1_1/28/2021 7:42:03 AM

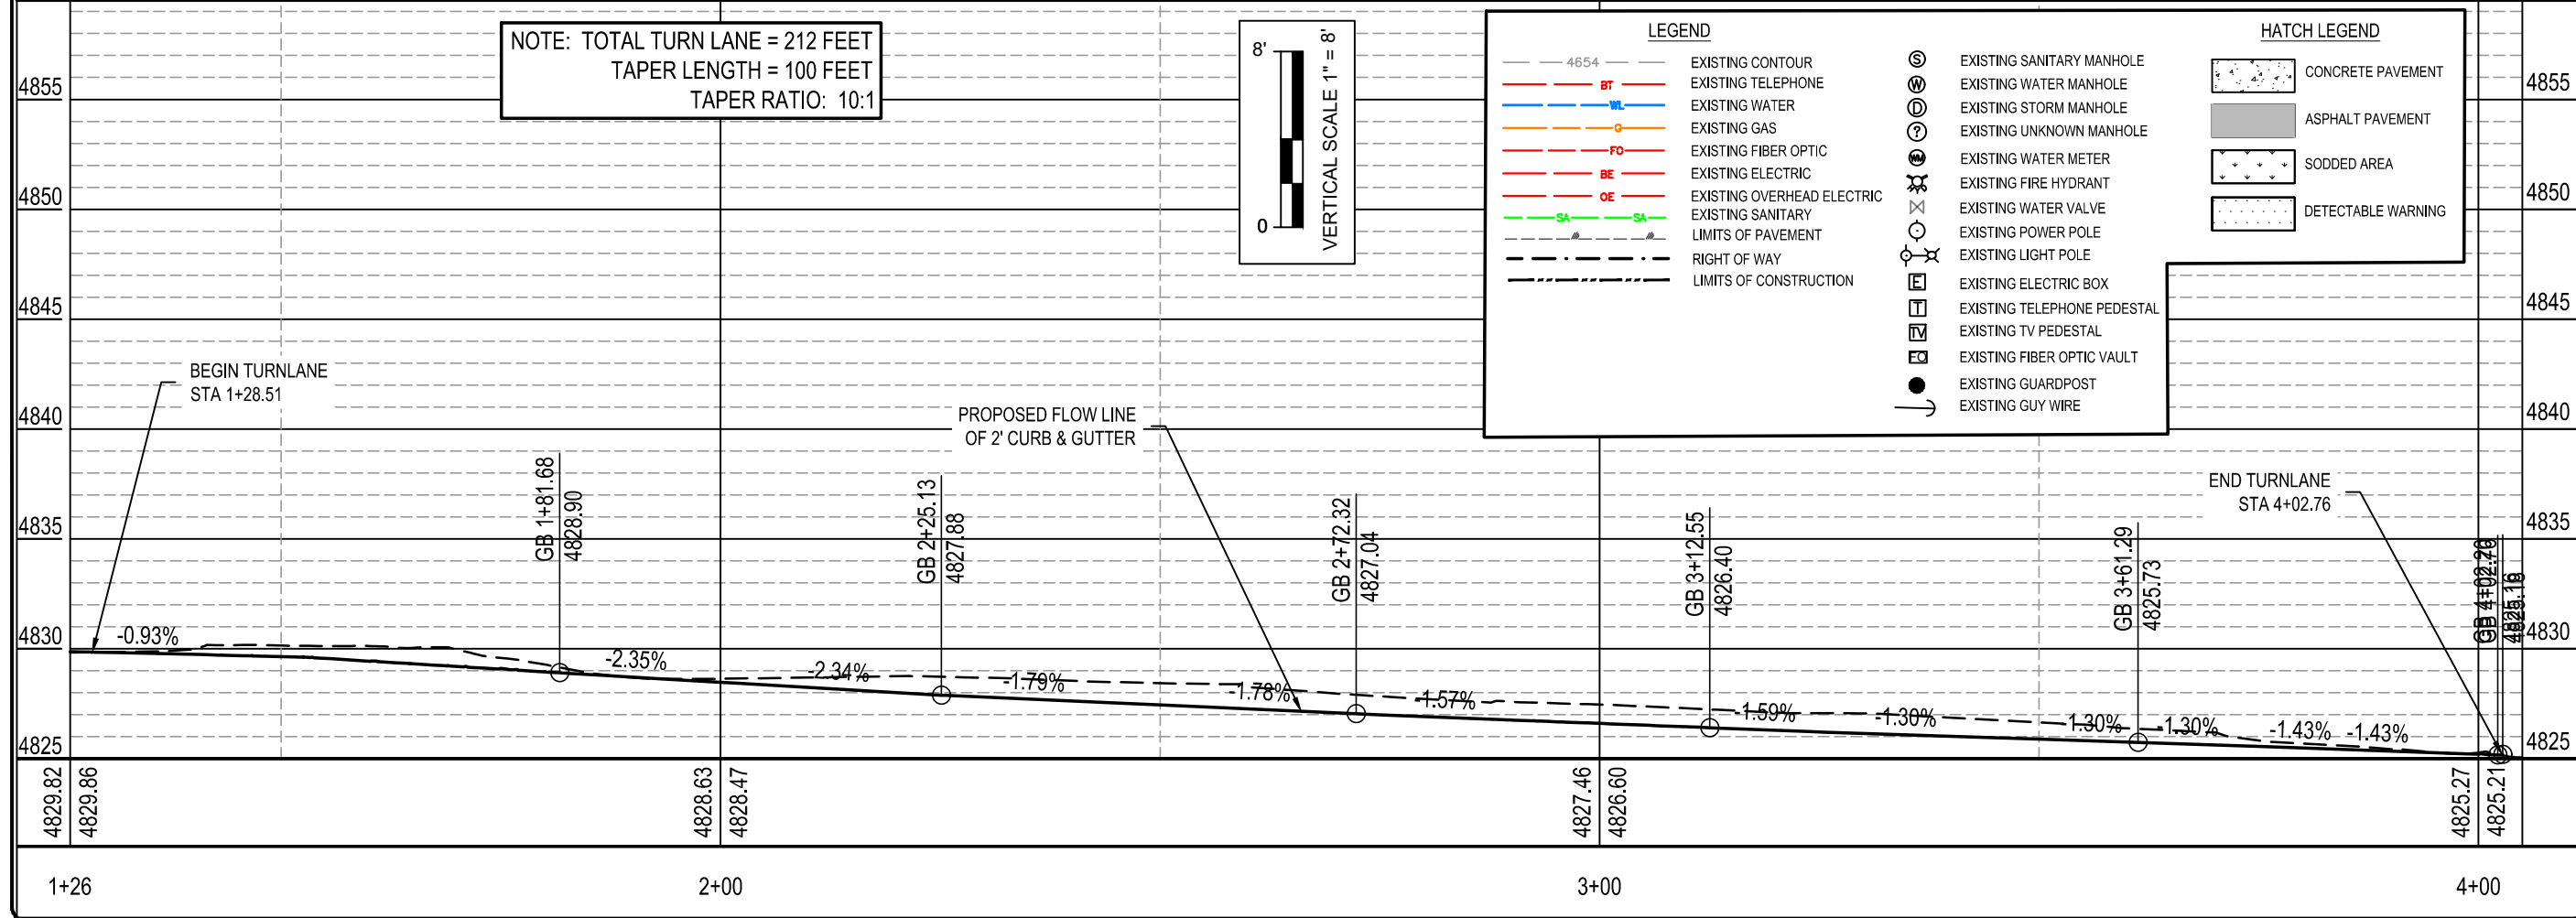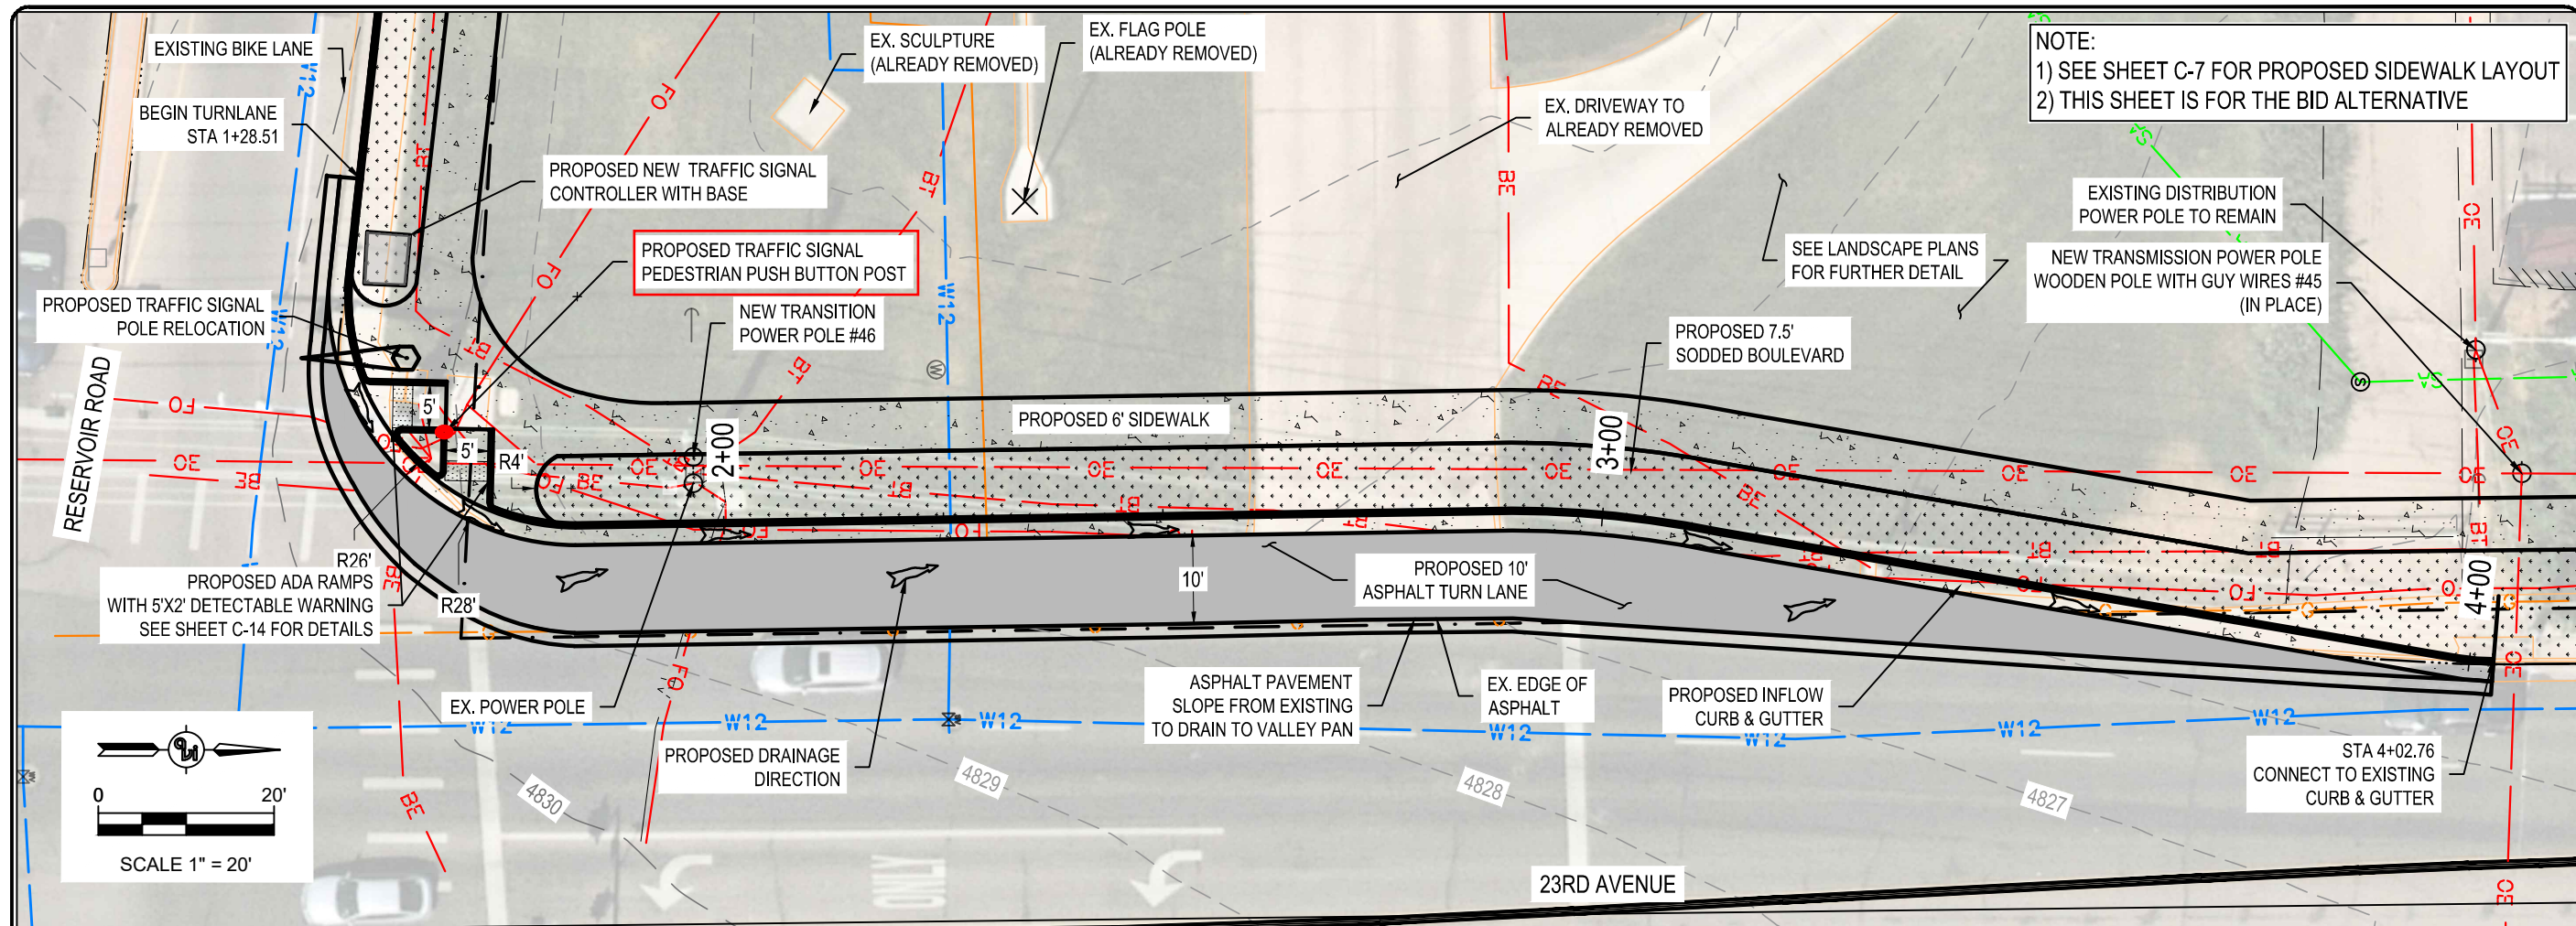

DATE	
REVISION	
NO.	
PREPARED FOR: CITY OF GREELEY PUBLIC WORKS DEPARTMENT 1001 9TH AVENUE GREELEY, CO 80631	
PROJECT: 23RD AVE RESERVOIR RD TURN LANES	
DRAWING TITLE: TURN LANE PLAN AND PROFILE	
 307.637.6017 1103 OLD TOWN LANE, SUITE 101 CHEYENNE, WY 82009 AVI@AVIPC.COM	
DATE PLOTTED:	Jan 28, 2021
DRAWN BY:	FH
DESIGNED BY:	TK
CHECKED BY:	TK
JOB NO.:	0412
DWG NO.	C-10
OF C-15	

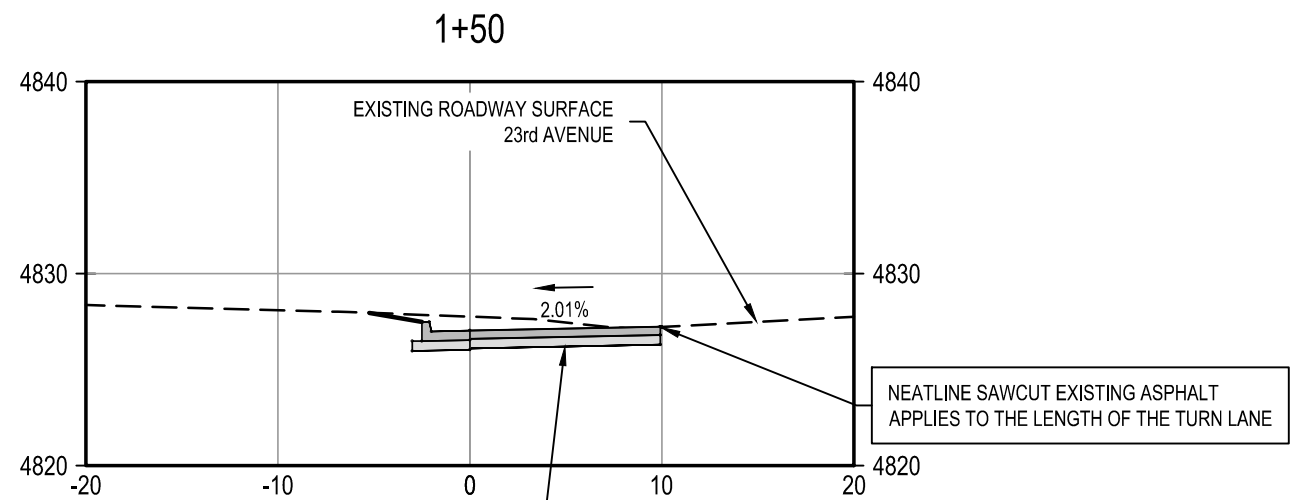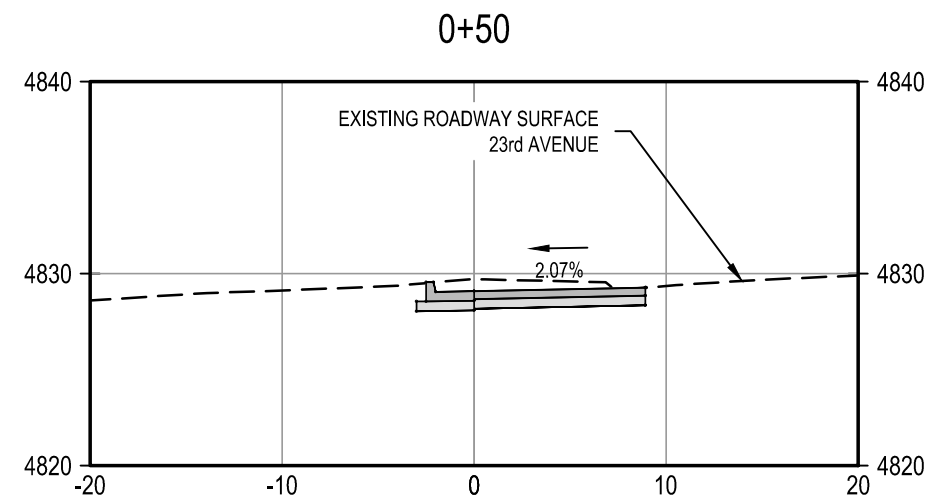

TYPICAL SURFACING SECTION
GRADING S (100) (PG 64-28) TOP 2 INCHES
GRADING SX (100) (PG 64-22) BOTTOM 3 INCHES
6" AGGREGATE BASE COURSE UNDER PAVEMENT AND CURB

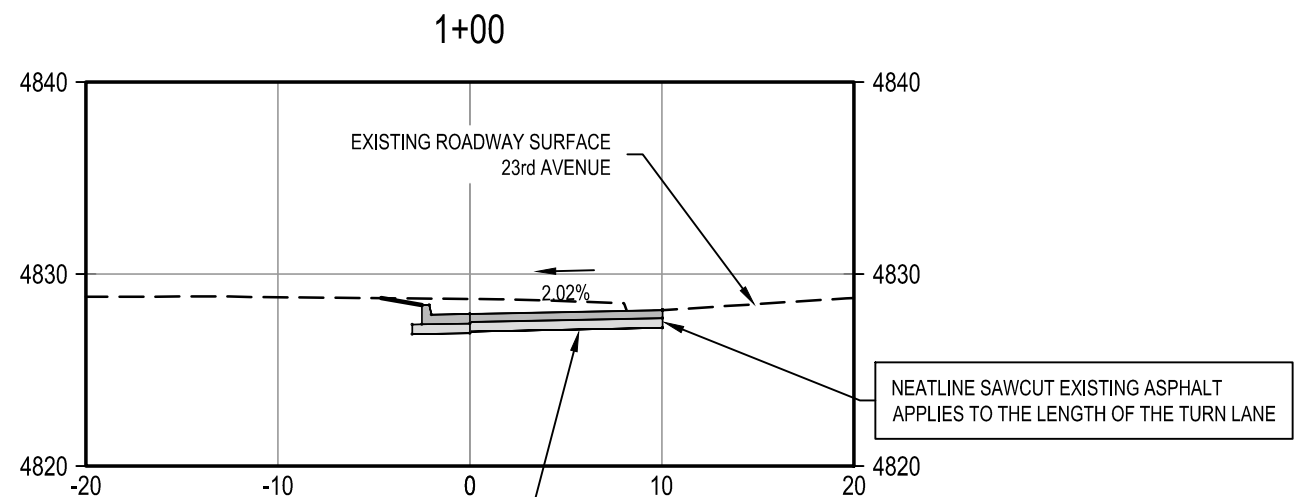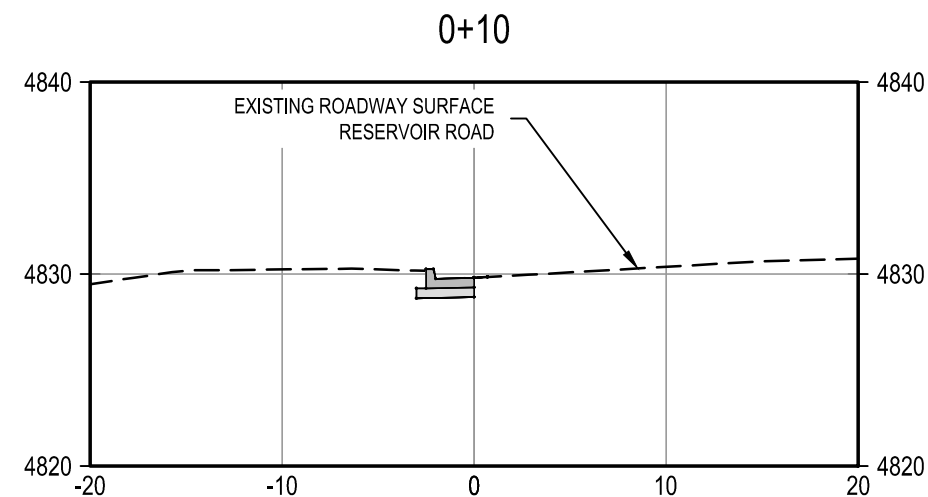 

TYPICAL SURFACING SECTION
GRADING S (100) (PG 64-28) TOP 2 INCHES
GRADING SX (100) (PG 64-22) BOTTOM 3 INCHES
6" AGGREGATE BASE COURSE UNDER PAVEMENT AND CURB

NOTE:
1) SEE SHEET C-7 FOR PROPOSED SIDEWALK LAYOUT.
2) THIS SHEET IS FOR THE BID ALTERNATIVE

[illegible]

PREPARED FOR:
CITY OF GREELEY
PUBLIC WORKS DEPARTMENT
1001 9TH AVENUE GREELEY, CO 80631

PROJECT:	23RD AVENUE RESERVOIR RD TURN LANES
DRAWING TITLE:	TURN LANE CROSS SECTIONS SHEET 1 OF 2



307.637.6017
1103 OLD TOWN LANE, SUITE 101
CHEYENNE, WY 82009
AVI@AVIPC.COM

DATE PLOTTED:
Jan 22, 2021

DRAWN BY: FH

DESIGNED BY:	TK
--------------	----

CHECKED BY:	TK
-------------	----


JOB NO.:

SOB NO..	0412
----------	------



DWG NO. **C-11** OF C-15

F:\0412 Centennial Park\design\0377 23rd Reservoir Rd Design\0377 Design.dwg, Turn Lane X-Sect 2, 1/22/2021 2:19:36 PM

NOTE:
1) SEE SHEET C-7 FOR PROPOSED SIDEWALK LAYOUT.
2) THIS SHEET IS FOR THE BID ALTERNATIVE

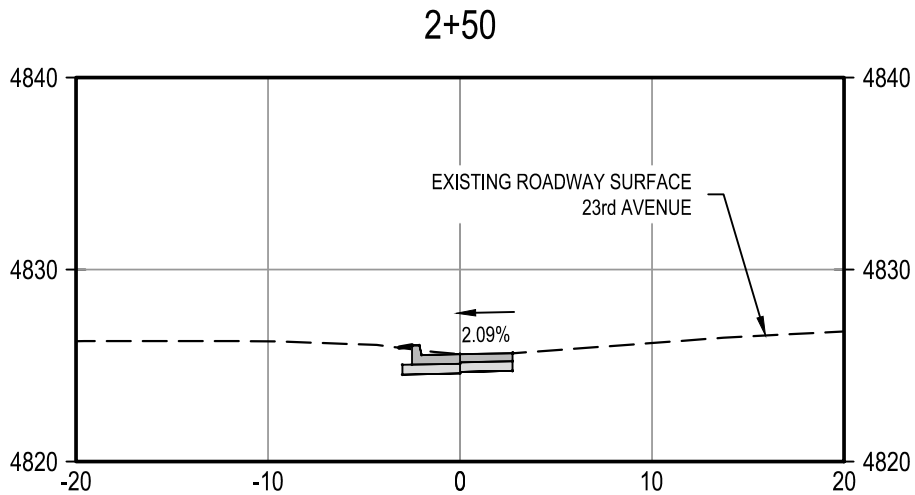

0 10'
SCALE 1" = 10'

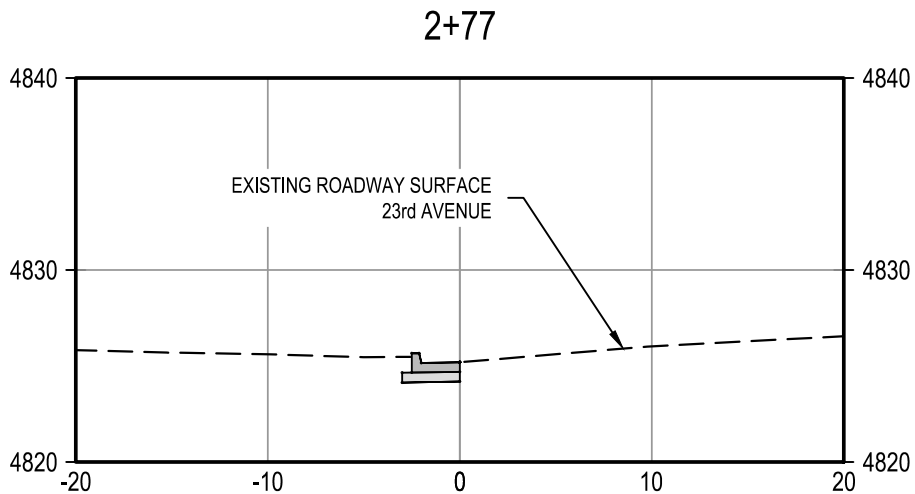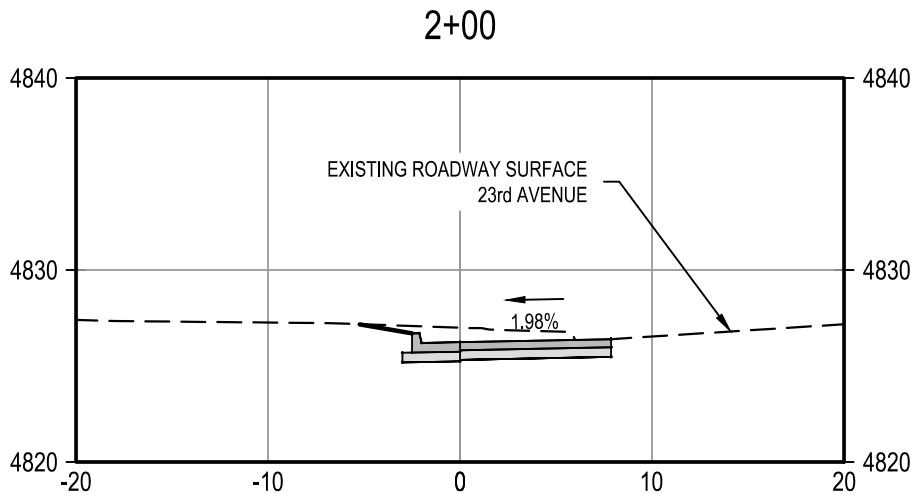

NO.	REVISION	DATE

PREPARED FOR:
CITY OF GREELEY
PUBLIC WORKS DEPARTMENT
1001 9TH AVENUE GREELEY, CO 80631

PROJECT: 23RD AVENUE RESERVOIR RD
TURN LANES

DRAWING TITLE: TURN LANE
CROSS SECTIONS
SHEET 2 OF 2



307.637.6017
1103 OLD TOWN LANE, SUITE 101
CHEYENNE, WY 82009
AVI@AVIPC.COM

DATE PLOTTED:
Jan 22, 2021

DRAWN BY: FH


DESIGNED BY: TK

CHECKED BY: TK

JOB NO.: 0412

DWG NO. C-12 OF C-15


F:\0412 Centennial Park\design\0377 23rd Reservoir: Rd Design\0377 Signage and Striping.dwg, S&S 1, 1/22/2021 2:19:51 PM

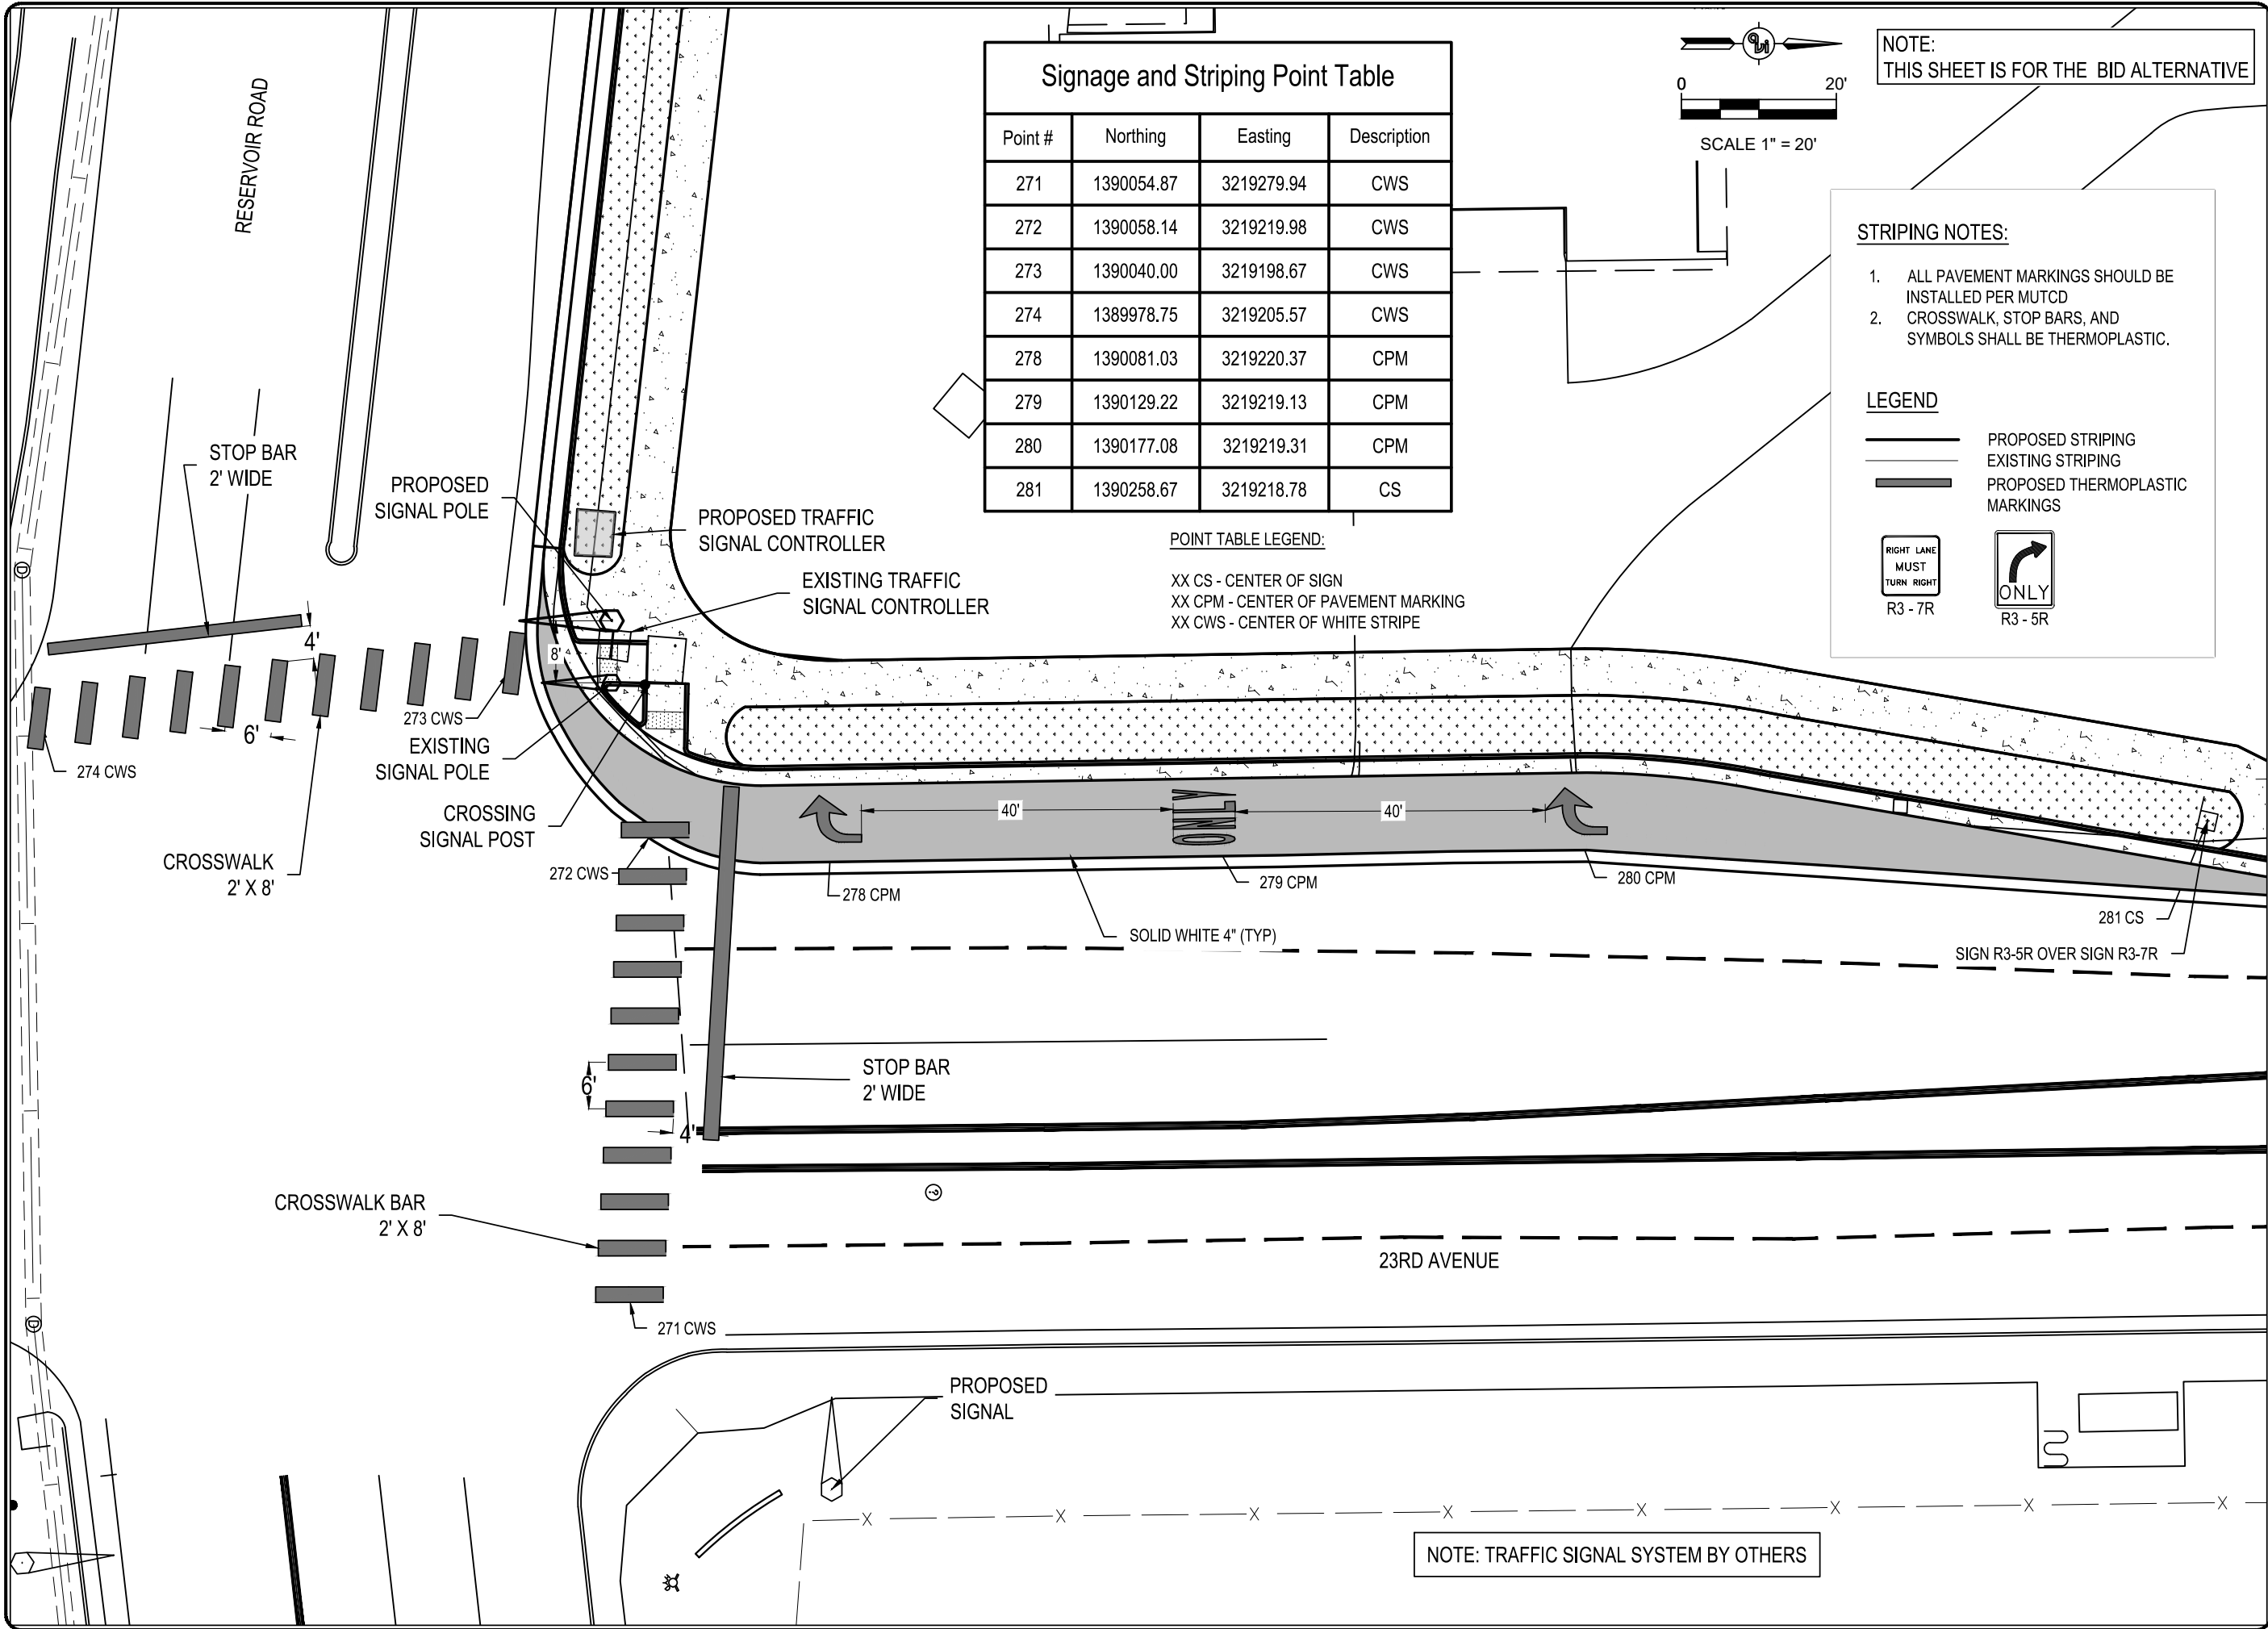

Signage and Striping Point Table			
Point #	Northing	Easting	Description
271	1390054.87	3219279.94	CWS
272	1390058.14	3219219.98	CWS
273	1390040.00	3219198.67	CWS
274	1389978.75	3219205.57	CWS
278	1390081.03	3219220.37	CPM
279	1390129.22	3219219.13	CPM
280	1390177.08	3219219.31	CPM
281	1390258.67	3219218.78	CS

POINT TABLE LEGEND:

XX CS - CENTER OF SIGN
XX CPM - CENTER OF PAVEMENT MARKING
XX CWS - CENTER OF WHITE STRIPE

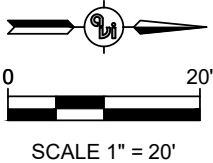

NOTE:
THIS SHEET IS FOR THE BID ALTERNATIVE

- STRIPING NOTES:
1. ALL PAVEMENT MARKINGS SHOULD BE INSTALLED PER MUTCD
 2. CROSSWALK, STOP BARS, AND SYMBOLS SHALL BE THERMOPLASTIC.

LEGEND

— PROPOSED STRIPING
- - - EXISTING STRIPING
▬ PROPOSED THERMOPLASTIC MARKINGS

R3 - 7R

R3 - 5R

DATE	
REVISION	
NO.	

PREPARED FOR:
CITY OF GREELEY
PUBLIC WORKS DEPARTMENT
1001 9TH AVENUE GREELEY, CO 80631

PROJECT: 23RD AVE RESERVOIR RD TURN LANES

DRAWING TITLE: SIGNAGE AND STRIPING PLAN

AVI ENGINEERING PLANNING SURVEYING

307.637.6017
1103 OLD TOWN LANE, SUITE 101
CHEYENNE, WY 82009
AVI@AVIPC.COM

DATE PLOTTED: Jan 22, 2021





DRAWN BY: FH

DESIGNED BY: TK


CHECKED BY: TK

JOB NO.: 0412

DWG NO. C-13 OF C-15

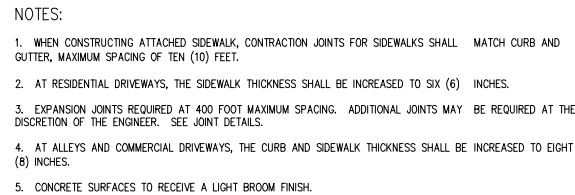  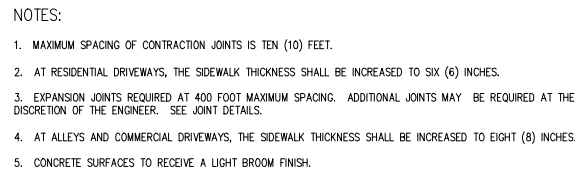

SHEET C-14 OF C-15

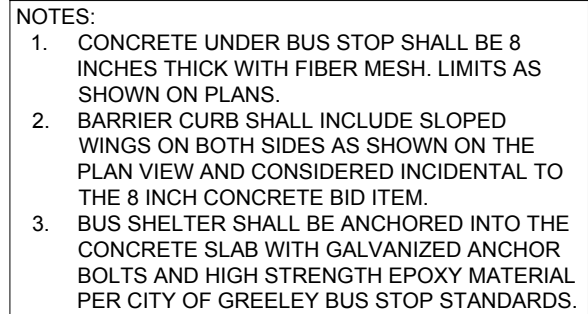

SHEET C-15 OF C-15