


Crystal Lakes Generator Quote Attachment B

FLAG NOTES - THIS SHEET ONLY	
1	30" BELOW FINISHED GRADE WITH RED MARKING TAPE 12" ABOVE.
2	30" BELOW FINISHED GRADE WITH YELLOW MARKING TAPE 12" ABOVE.
3	(3 #8 & GRD) 1" C.
4	NEMA 3R LOADCENTER 120/240V 1PH, 3W, 60 AMP 6 CKT, 3-20/1 BREAKERS.
5	PROVIDE REDWOOD MOUNTING 4" SQ POST FOR LOADCENTER, 4'-0" IN GROUND CONCRETE INCASED 4" AFG.
6	NEMA 3R, GF1 DUPLEX RECEPTACLE +40" AFG METAL IN USE COVER.
7	ABOVE GRADE FUEL TANK 2-1/3 HP, 120 VOLT MOTORS AND CONNECTION BY OTHERS.
8	TREES WILL NEED TO BE CLEARED 15 FEET EACH SIDE OF OVER HEAD LINE.
9	NEW PRIMARY OVERHEAD LINE BY PVREA.

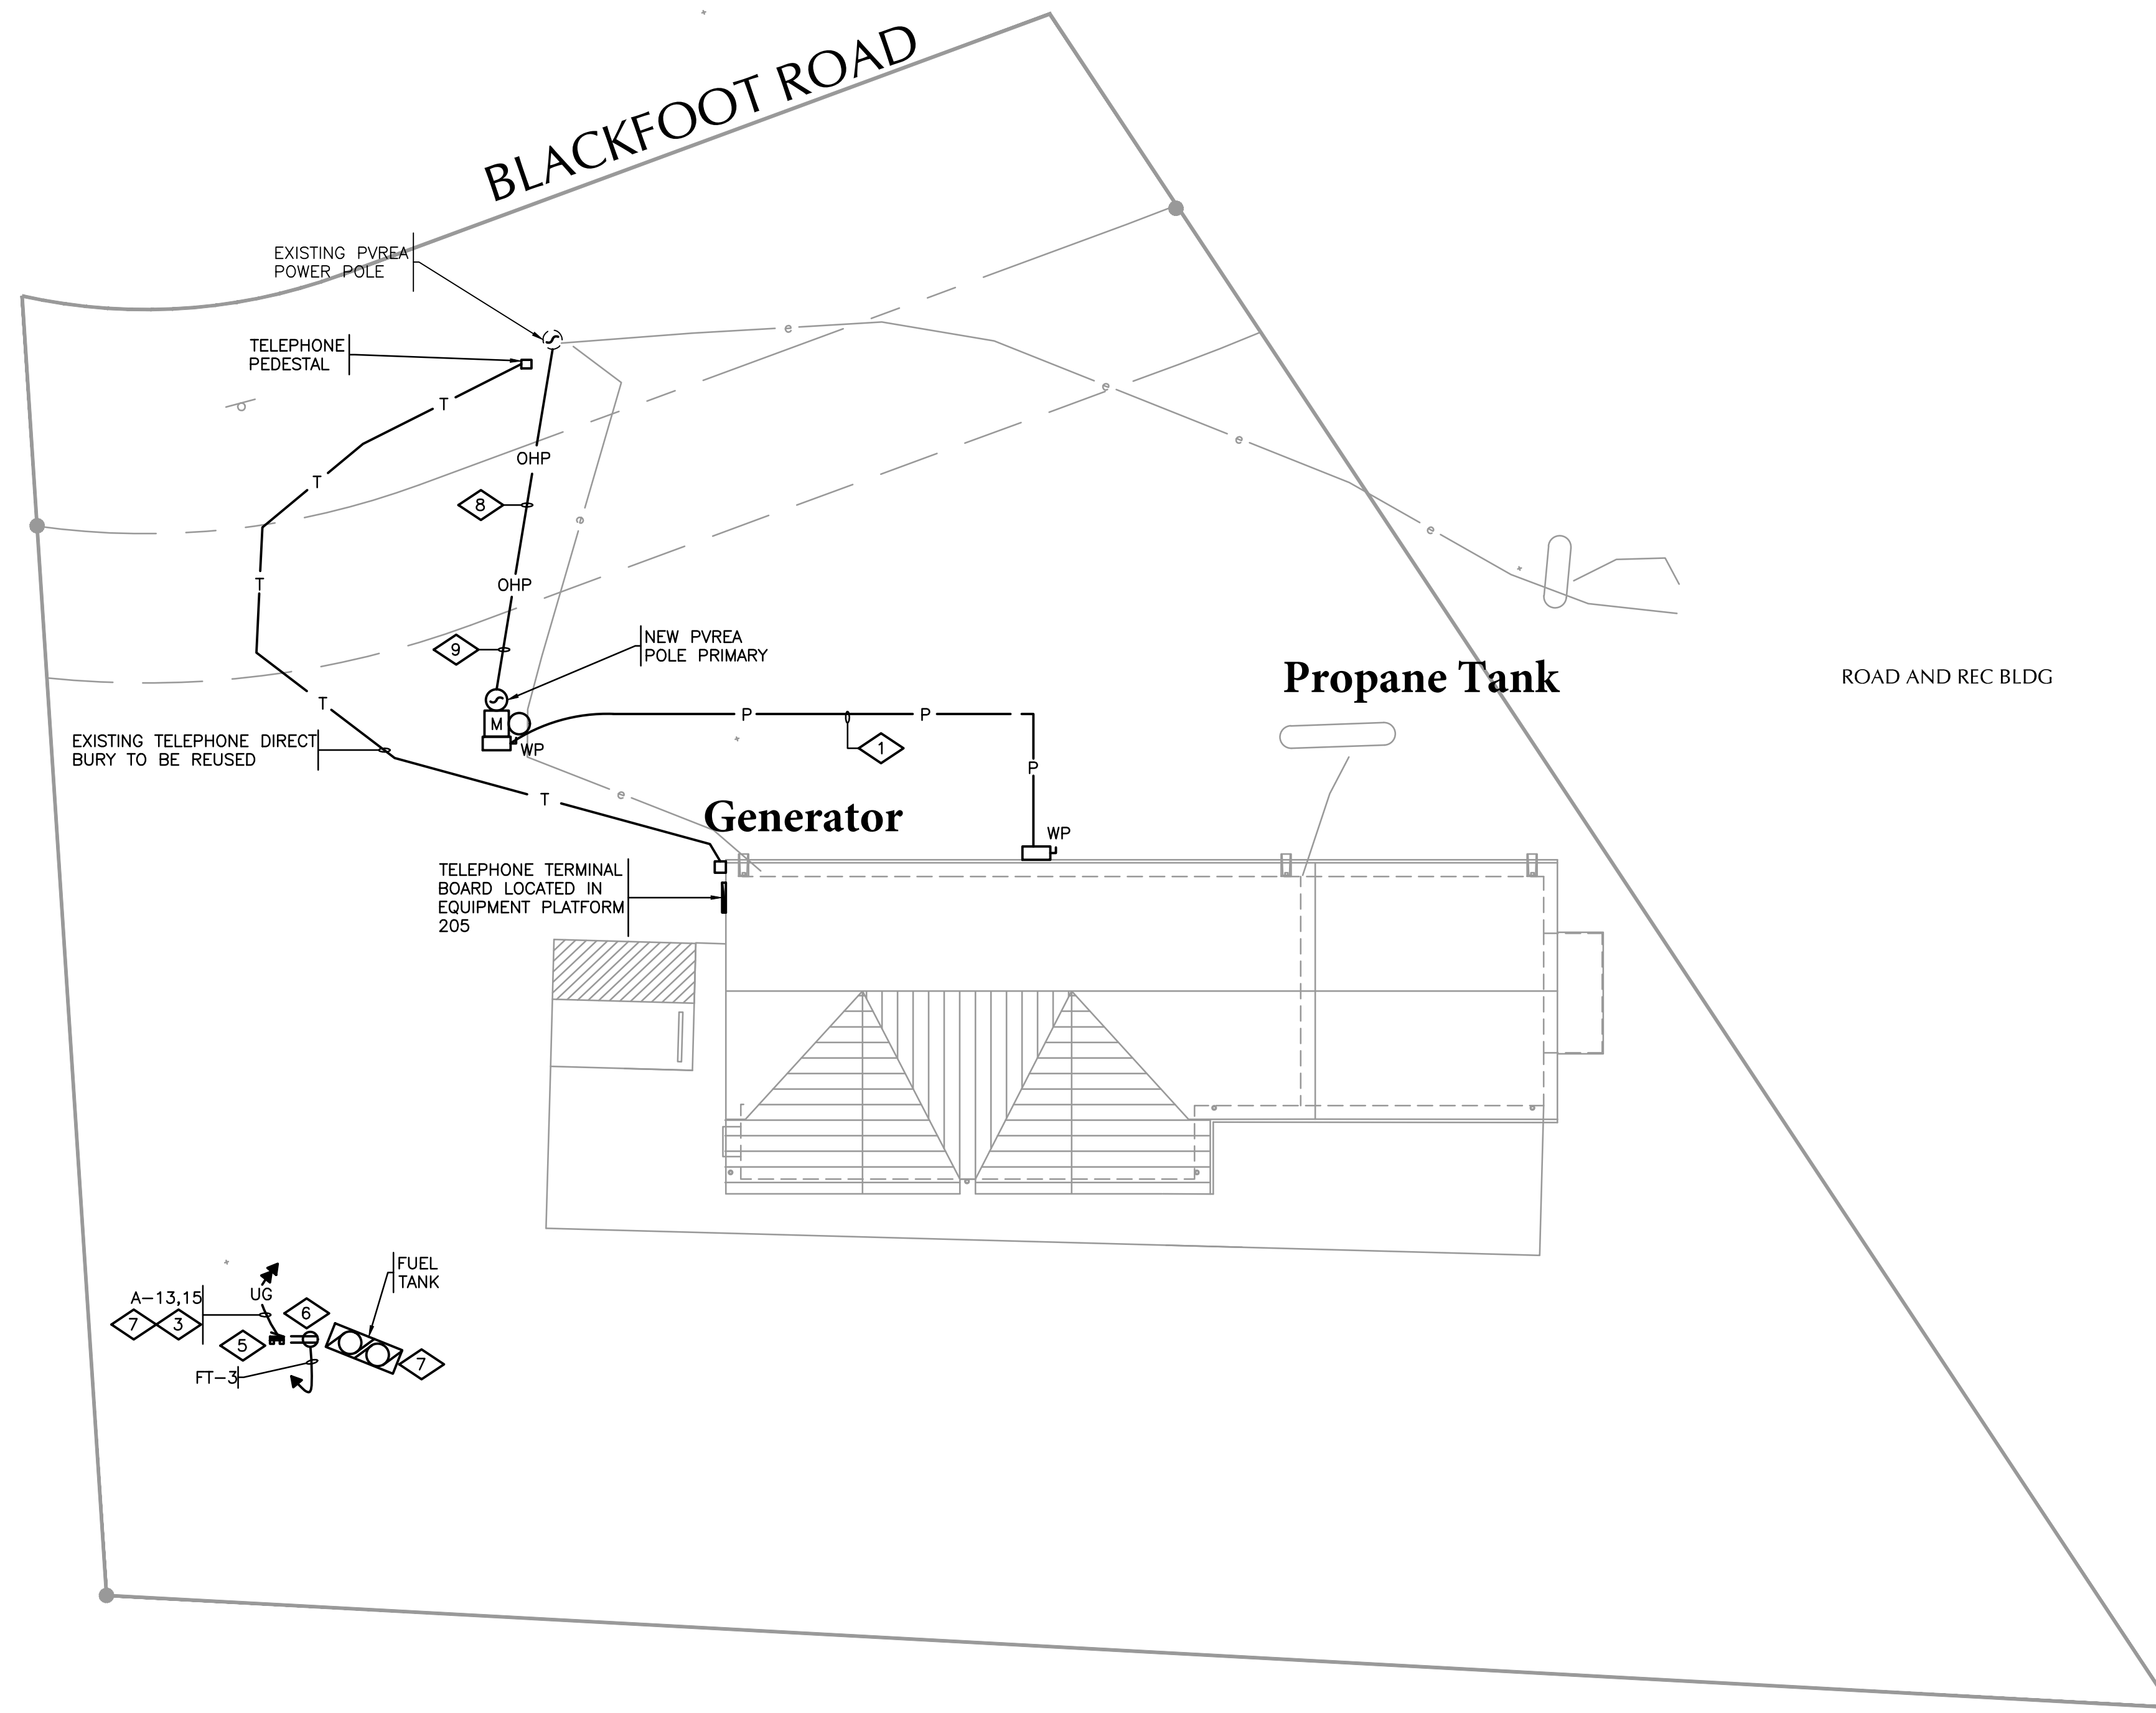

ELECTRICAL SITE PLAN

0 5 10
Scale: 1/16"=1'-0"
NORTH

Belford Watkins
Group Architects LLC



Owner

Crystal Lakes Fire
Protection District
237 Blackfoot Road
Red Feather Lakes, CO 80545
Phone: 970.881.3521
Fax: 970.881.2085

Architect

Belford Watkins Group, LLC
425 W Mulberry Street
Suite 207
Fort Collins, CO 80521
Phone: 970.407.0070

Structural

Martin/Martin, Inc.
1600 Specht Point Road Suite 117
Fort Collins, CO 80525
Phone: 970.295.4722

Mechanical & Plumbing

Galloway & Company Inc
3760 E. 15th Street Suite 202
Loveland, CO 80538
Phone: 970.800.3300

Electrical

RJ McNutt & Associates
6801 W. 20th St., Unit #212
Greeley, CO 80634
Phone: 970.330.3266
Fax: 970.330.3267

Civil

United Civil
1501 Academy Ct. Suite 203
Fort Collins, CO 80524
Phone: 970.530.4044
Fax:

Crystal Lakes Fire Protection District Station Remodel

237 Blackfoot Road
Red Feather Lakes, CO 80545

Issue	Date
Concept Options	4/4/2016
Schematic Design	4/29/2016
Design Development	7/26/2016
Construction Documents	8/26/2016
Bid Documents	
Final Construction	12/16/2016

Project Number: 16-002
Drawn By: CAD
Reviewed By: RB/AJ
Approved By: RB

E-1

ELECTRICAL SITE PLAN