

Addendum #2



Capital Project Committee


Project Information

Project Name:	Transport and Disposal of Digested Wastewater Biosolids
Bid Number:	FL20-311-1
Date:	December 6, 2019
Project Manager:	Jeremy Woolf

Addendum Items

Item 1:	Loading Bay Prints with bay dimensions
Item 2:	
Item 3:	
14' Tall by 12' wide overhead door opening
 11.5' distance between hopper chute and floor
 63' truck bay length

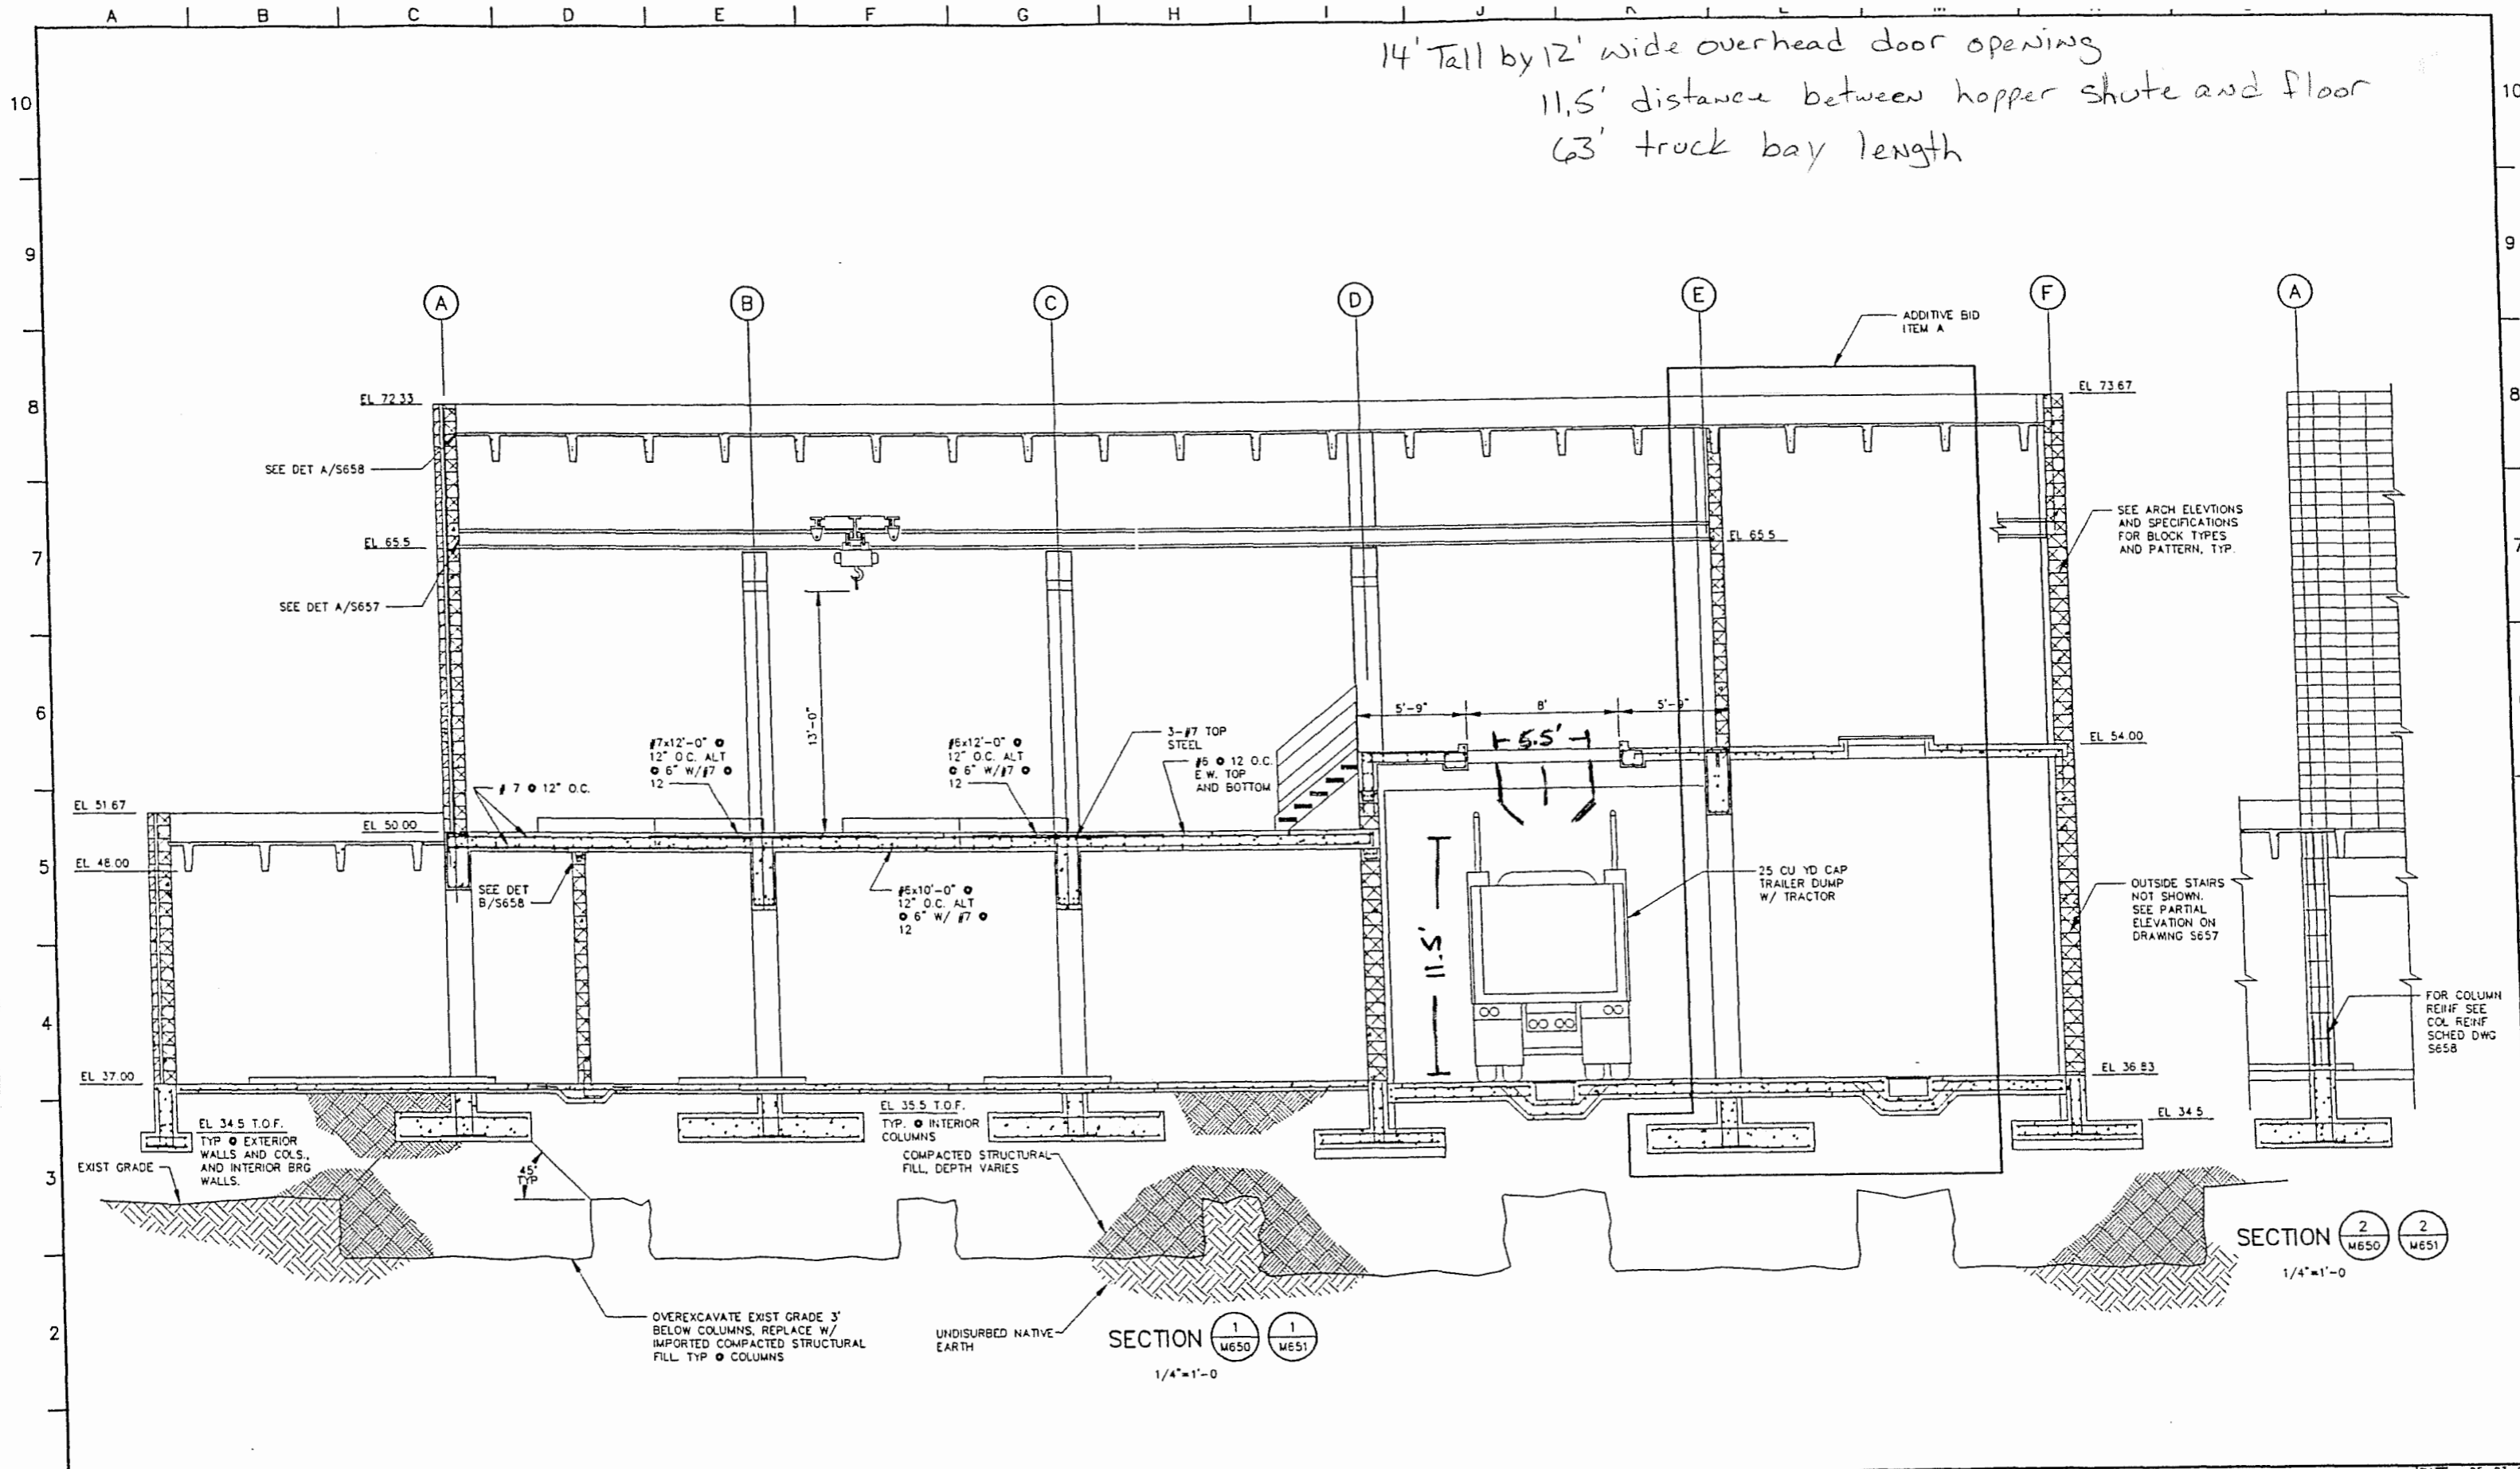

SECTION 1/1
 1/4"=1'-0"

SECTION 2/2
 1/4"=1'-0"

BROWN AND CALDWELL

LINE IS 2 INCHES AT FULL SIZE (IF NOT 2"=SCALE ACCORDINGLY)
 FILE 1109
 DRAWN REJ/MDS
 DESIGNED KM
 CHECKED DLS
 CHECKED

SUBMITTED: *[Signature]* DATE: 5/94
 APPROVED: *[Signature]* DATE: 5/94
 APPROVED: *[Signature]* DATE: 5/94

REVISIONS				
ZONE	REV.	DESCRIPTION	BY	DATE



WATER POLLUTION CONTROL FACILITY

SLUDGE DEWATERING BUILDING

SECTIONS AND DETAIL

DATE 05-23-94
 CADFILE S110965
 OPERATOR jeff
 CLIENT FILE NUMBER
 DRAWING NUMBER **S653**
 SHEET NUMBER 145