
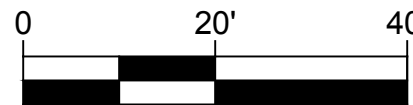


P:\P21-001_12th Street Storm Outfall06.DWG04_CIVIL04_PLAN SETS\POND GRADING - CHANNEL.dwg Bredesen Page Setup 2/23/24 PDF: ICON.sbt 9/22/2021 6:00 PM

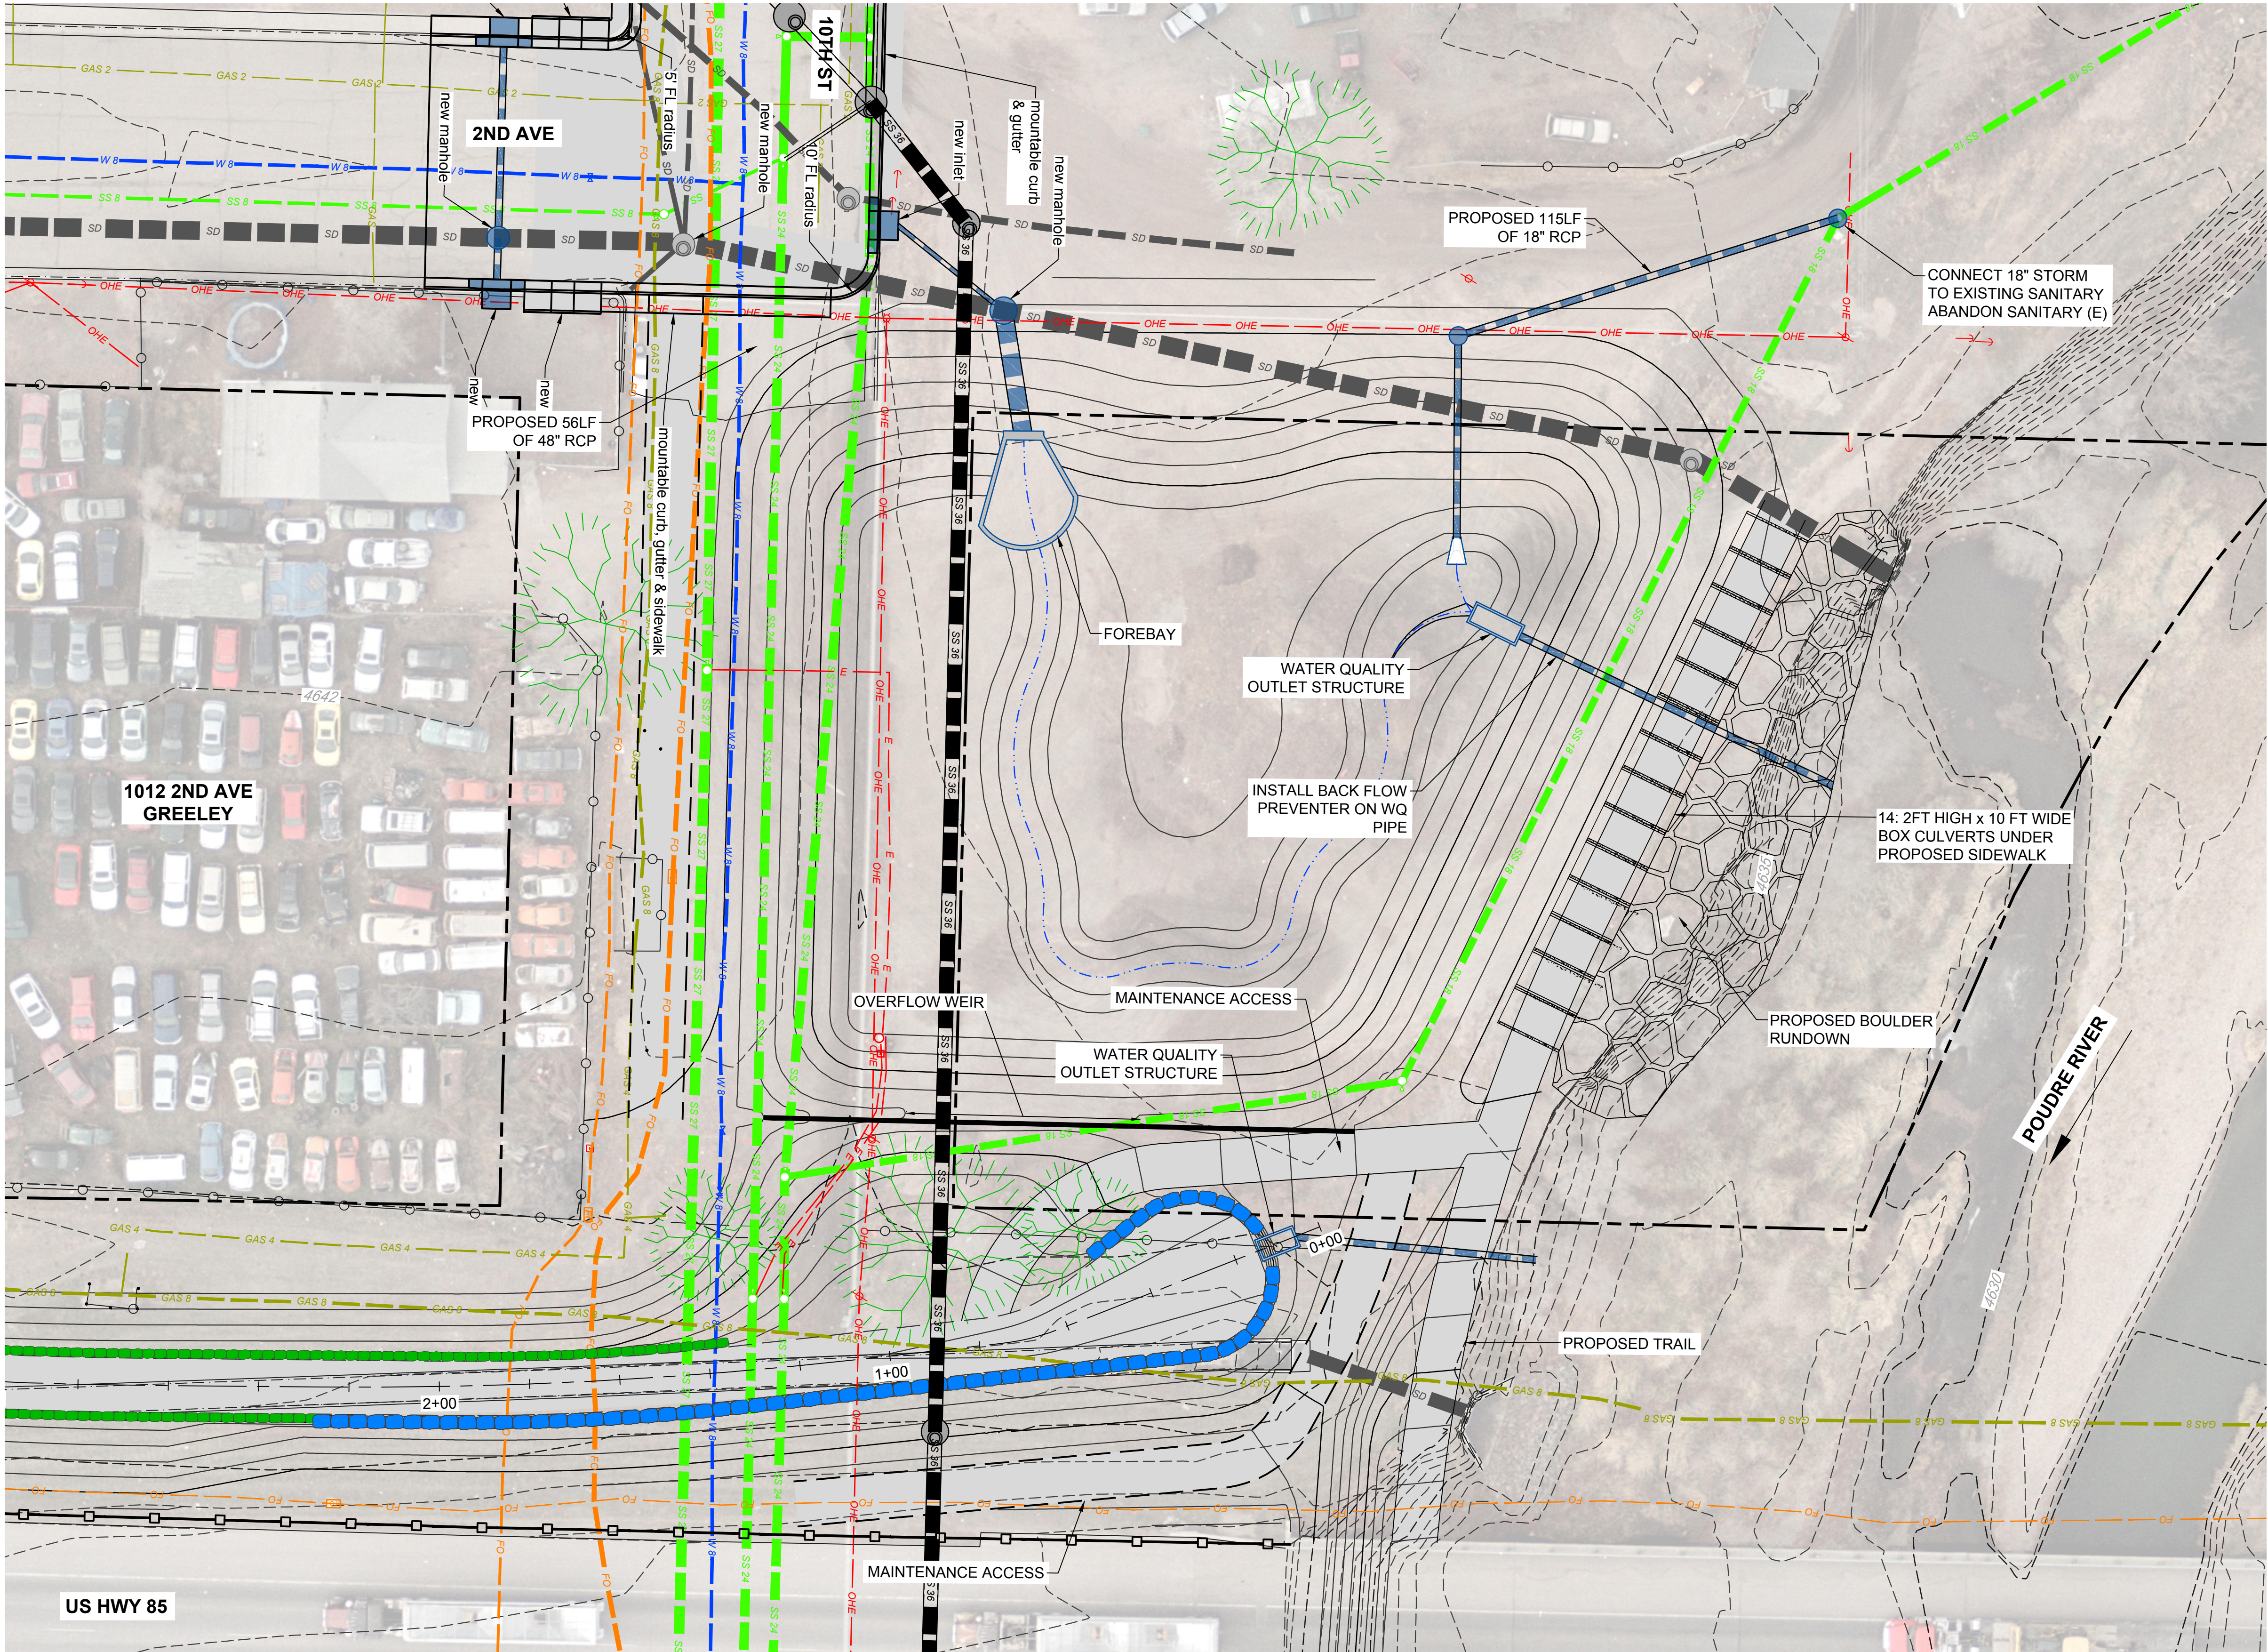

LEGEND:

- PROPOSED STORM DRAIN, MANHOLE AND INLET
- EXISTING OVERHEAD ELECTRIC AND POWER POLE
- EXISTING SANITARY SEWER
- EXISTING WATERLINE, FIRE HYDRANT AND VALVE
- EXISTING STORM DRAIN, MANHOLE AND INLET
- PROPOSED GUARDRAIL
- PROPOSED 4' BOULDER WALL
- PROPOSED 6' BOULDER WALL
- PROPOSED FLOWLINE

NOTES:

- 1) STORM DRAIN SYSTEM TO BE REMOVED/ABANDONED UNLESS OTHERWISE NOTED.
- 2) EX WATER LINE ELEVATIONS ARE APPROXIMATE AND WILL BE POTHOLED PRIOR TO FINAL DESIGN (UNLESS OTHERWISE NOTED).
- 3) PROPOSED STORM DRAIN TO BE MINIMUM CLASS III AND SULFATE RESISTANT.
- 4) PROPOSED RAMPS TO BE INSTALLED PER CITY OF GREELEY STANDARD AT LOCATIONS SHOWN IN THE DRAWING. THE RAMPS WILL BE DESIGNED PRIOR TO FINAL DESIGN.

				DRAWN BY: BTB		 Know what's below. Call before you dig.	PREPARED FOR: 	PREPARED BY: 		12TH STREET STORM DRAINAGE OUTFALL IMPROVEMENTS		DATE
				DESIGNED BY: JYM						30% DESIGN SET		SEP 2021
				APPROVED BY: CDJ								SHEET
No.	DATE	REVISIONS	APPR.							21-001	POND GRADING	11 OF 16